

Date:  
9/11/15


*Erskin Construction*

Design by: *Todd Erskin*

**Hoten Home**

East Elevation  
Scale: 1/4" = 1'

**6**

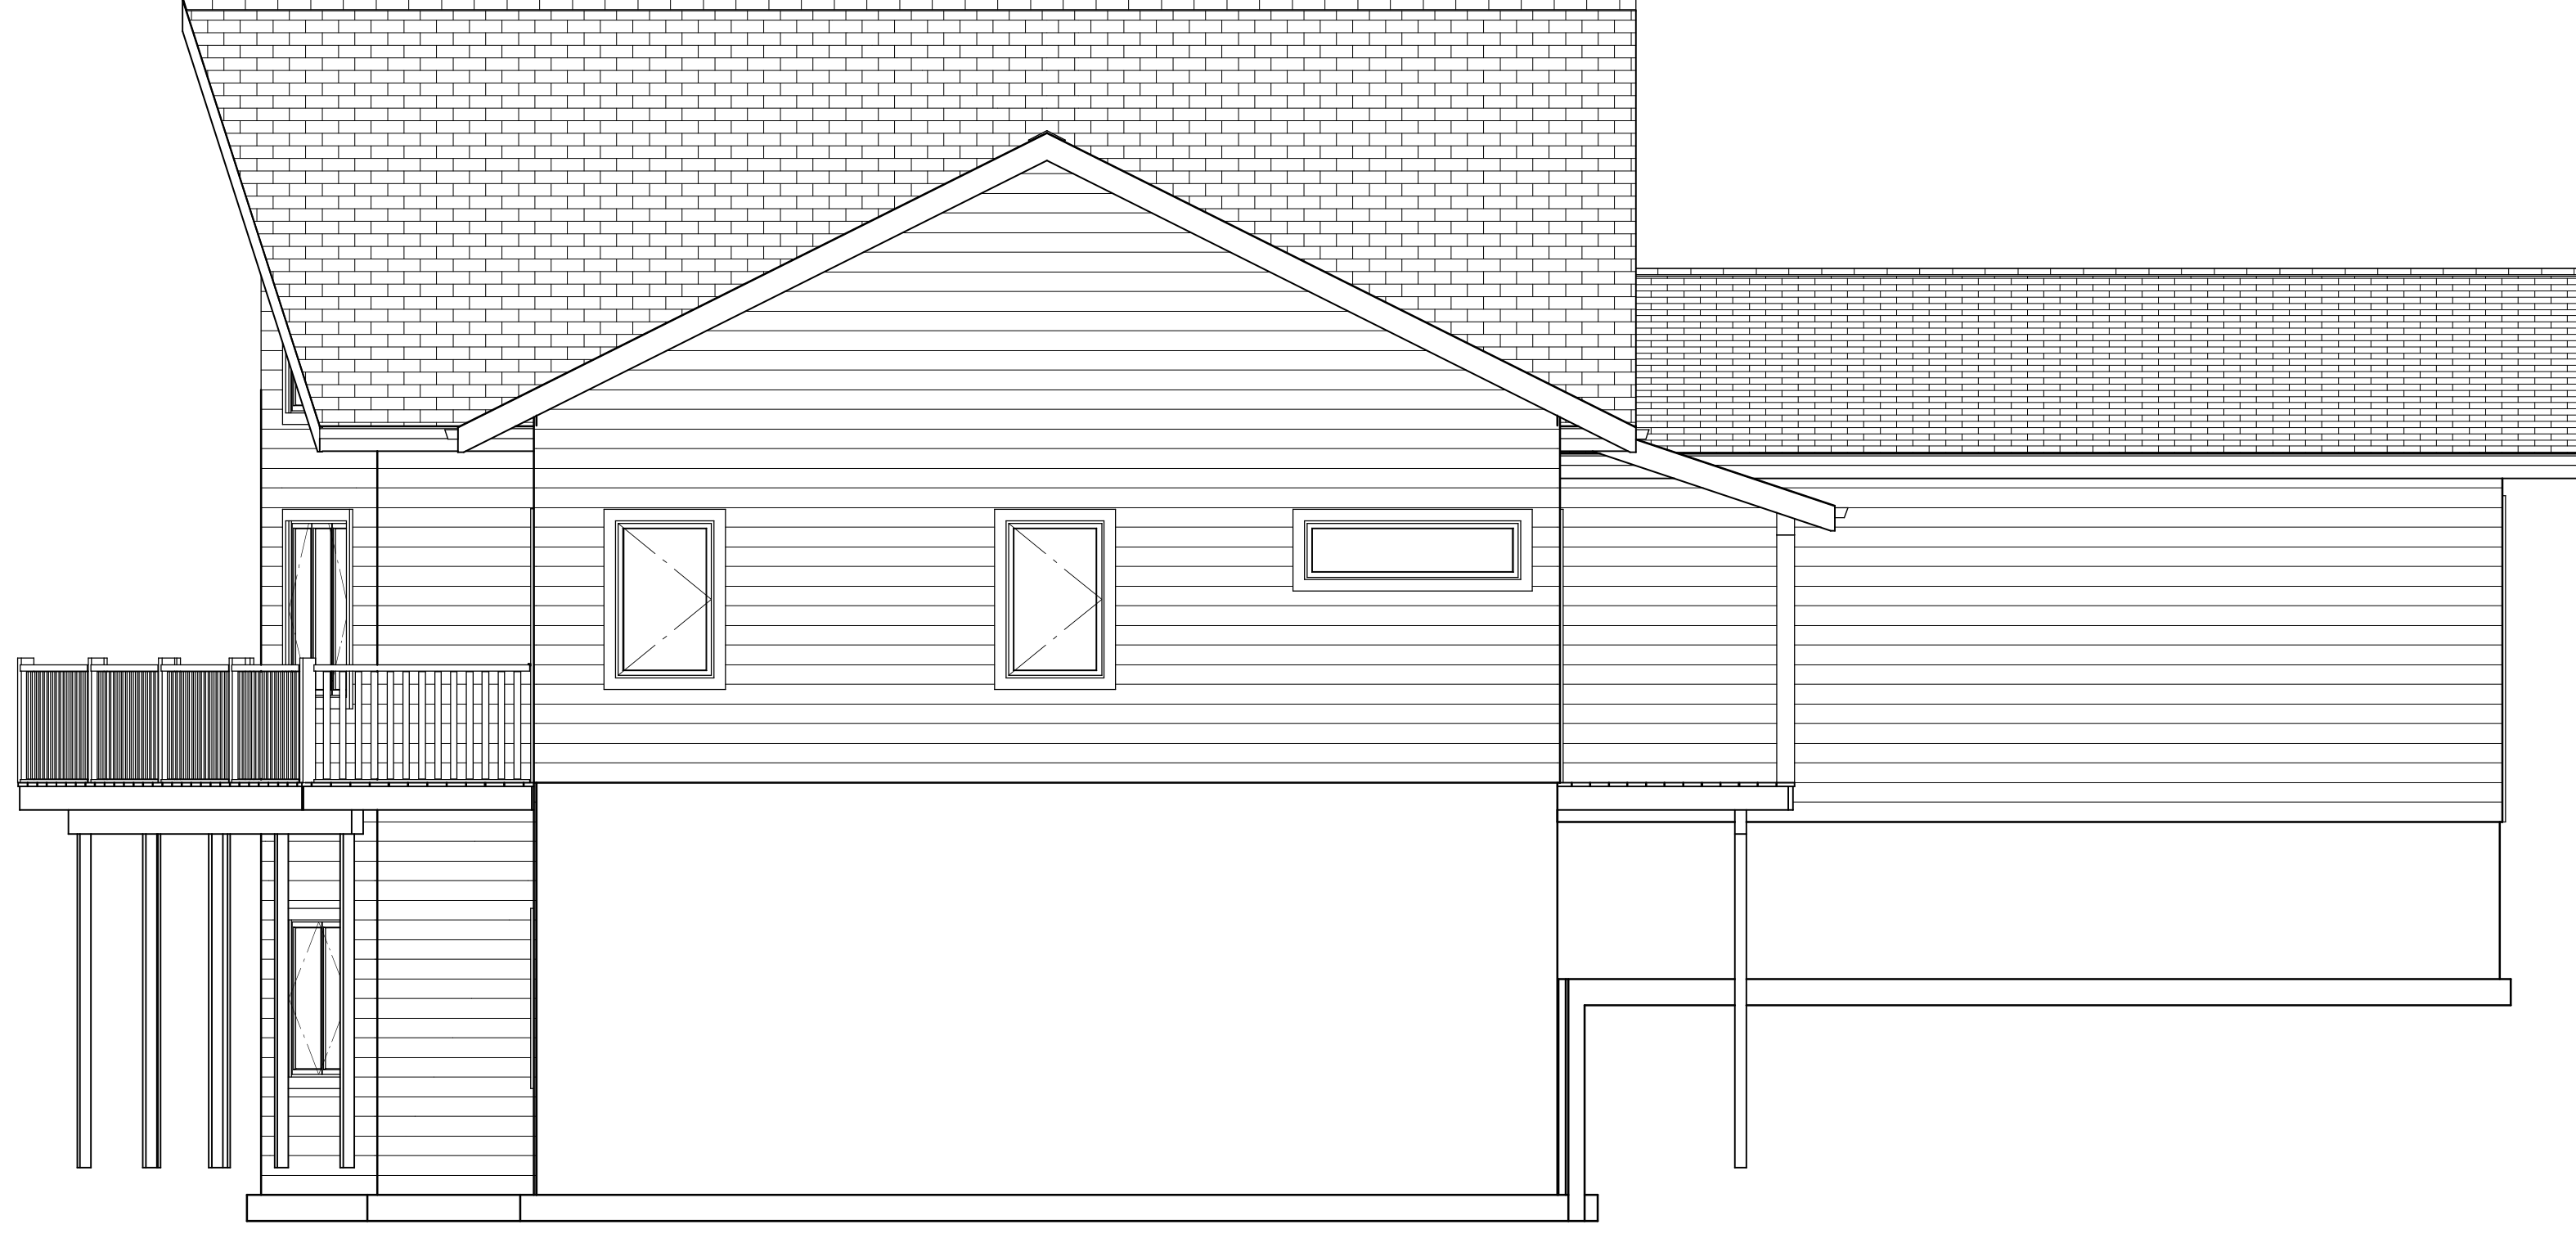

Date:  
9/11/15

*Erskin Construction*

Design by: *Todd Erskin*

**Hoten Home**

East Elevation  
Scale: 1/4" = 1'

**6**