


Date:
9/11/15

Erskin Construction
Design by: **Todd Erskin**

Hoten Home

Main Floor
Scale: 1/4" = 1'

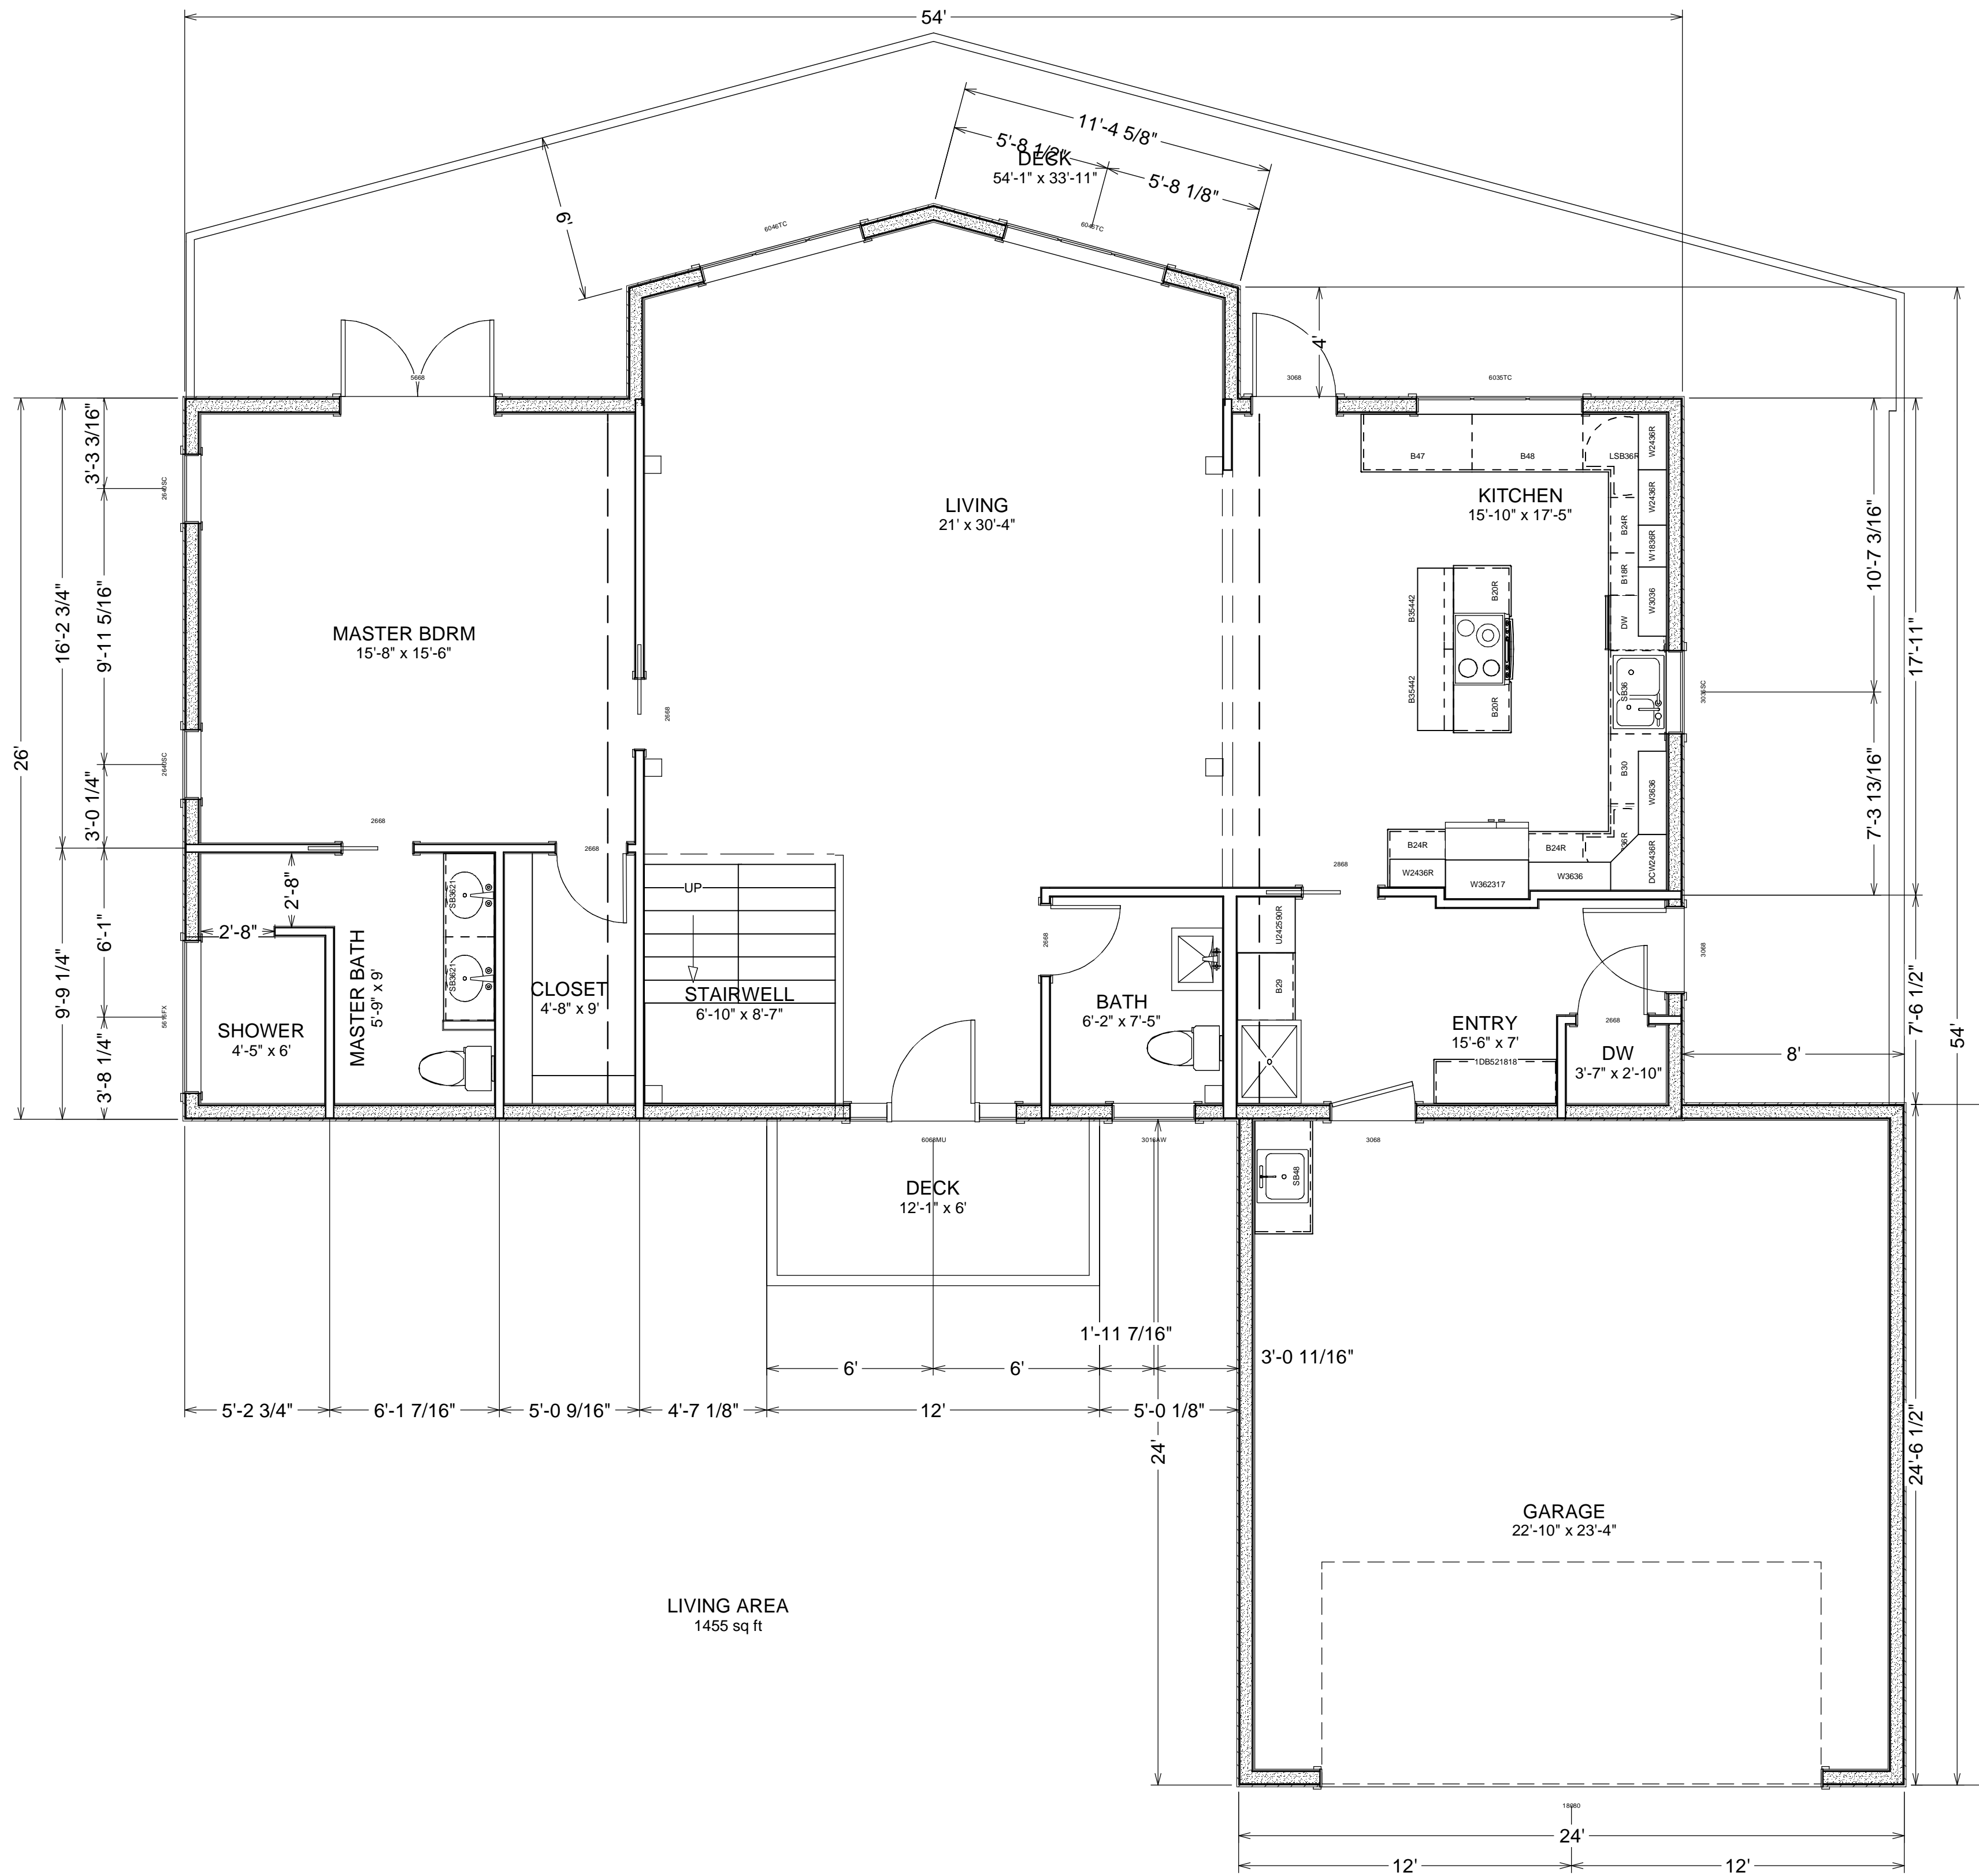

Date:
9/11/15

Erskin Construction
Design by: **Todd Erskin**

Hoten Home

Main Floor
Scale: 1/4" = 1'